


LINK ELEVATIONS,
SECTIONS & DETAILS

DATE: JULY 21, 1986	REV. NO.	DATE	DESCRIPTION





LOWELL, MASSACHUSETTS
GLACIAL OVAL
MERRIMACK VALLEY HEBREW ACADEMY

SCHWARTZ / SILVER ARCHITECTS
313 CONGRESS STREET
BOSTON, MASSACHUSETTS
02210 (617) 542-6650

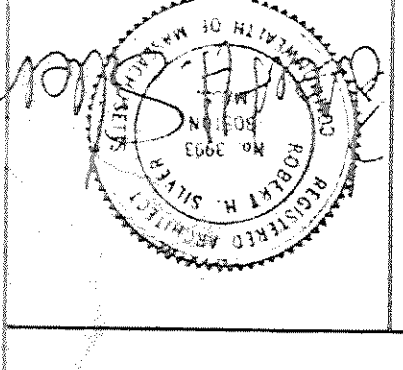

LEGEND OF BLOCK TYPES

[Pattern]	TYPE A - COLG
[Pattern]	TYPE B

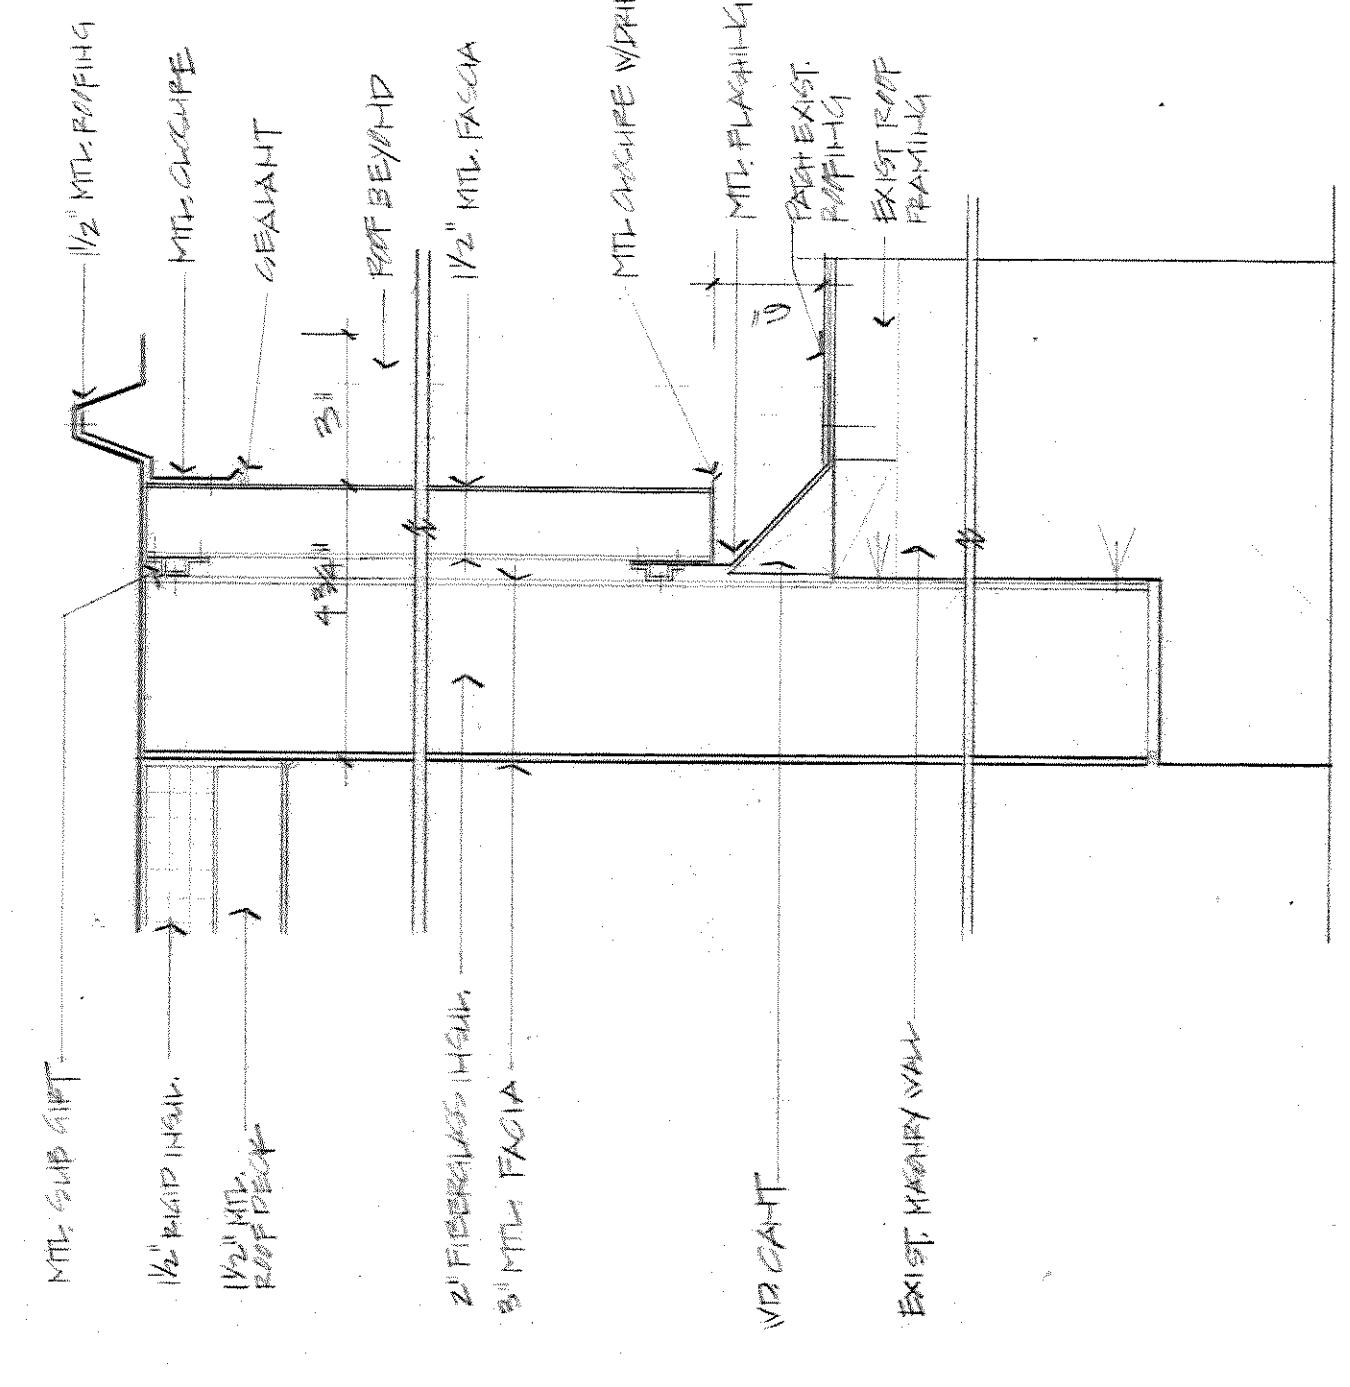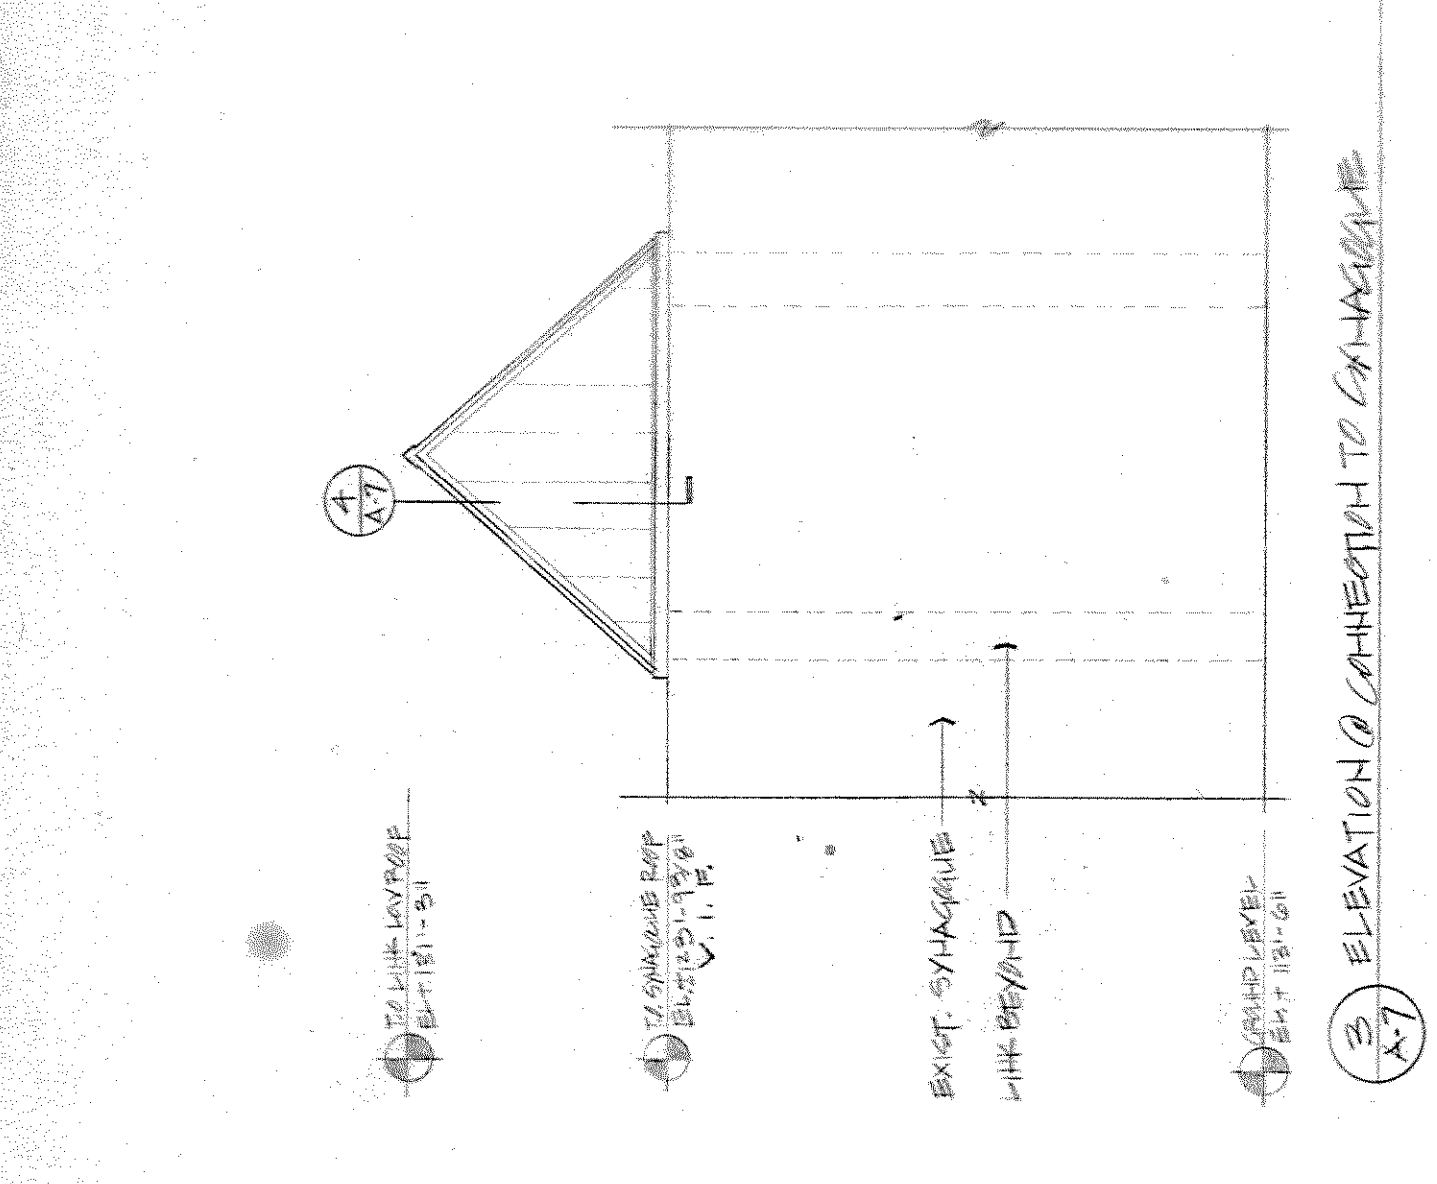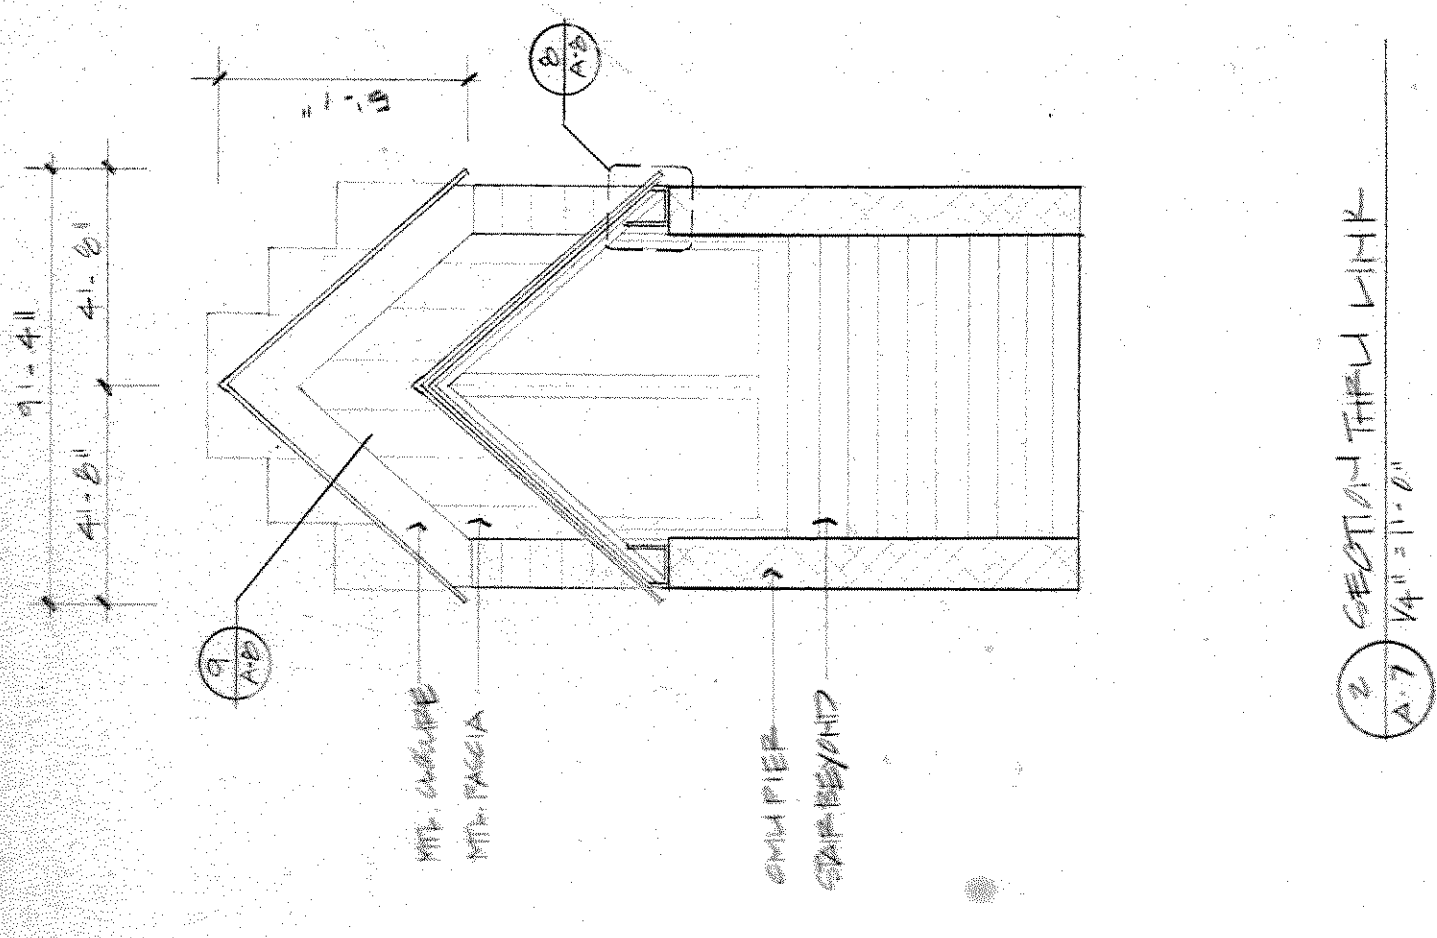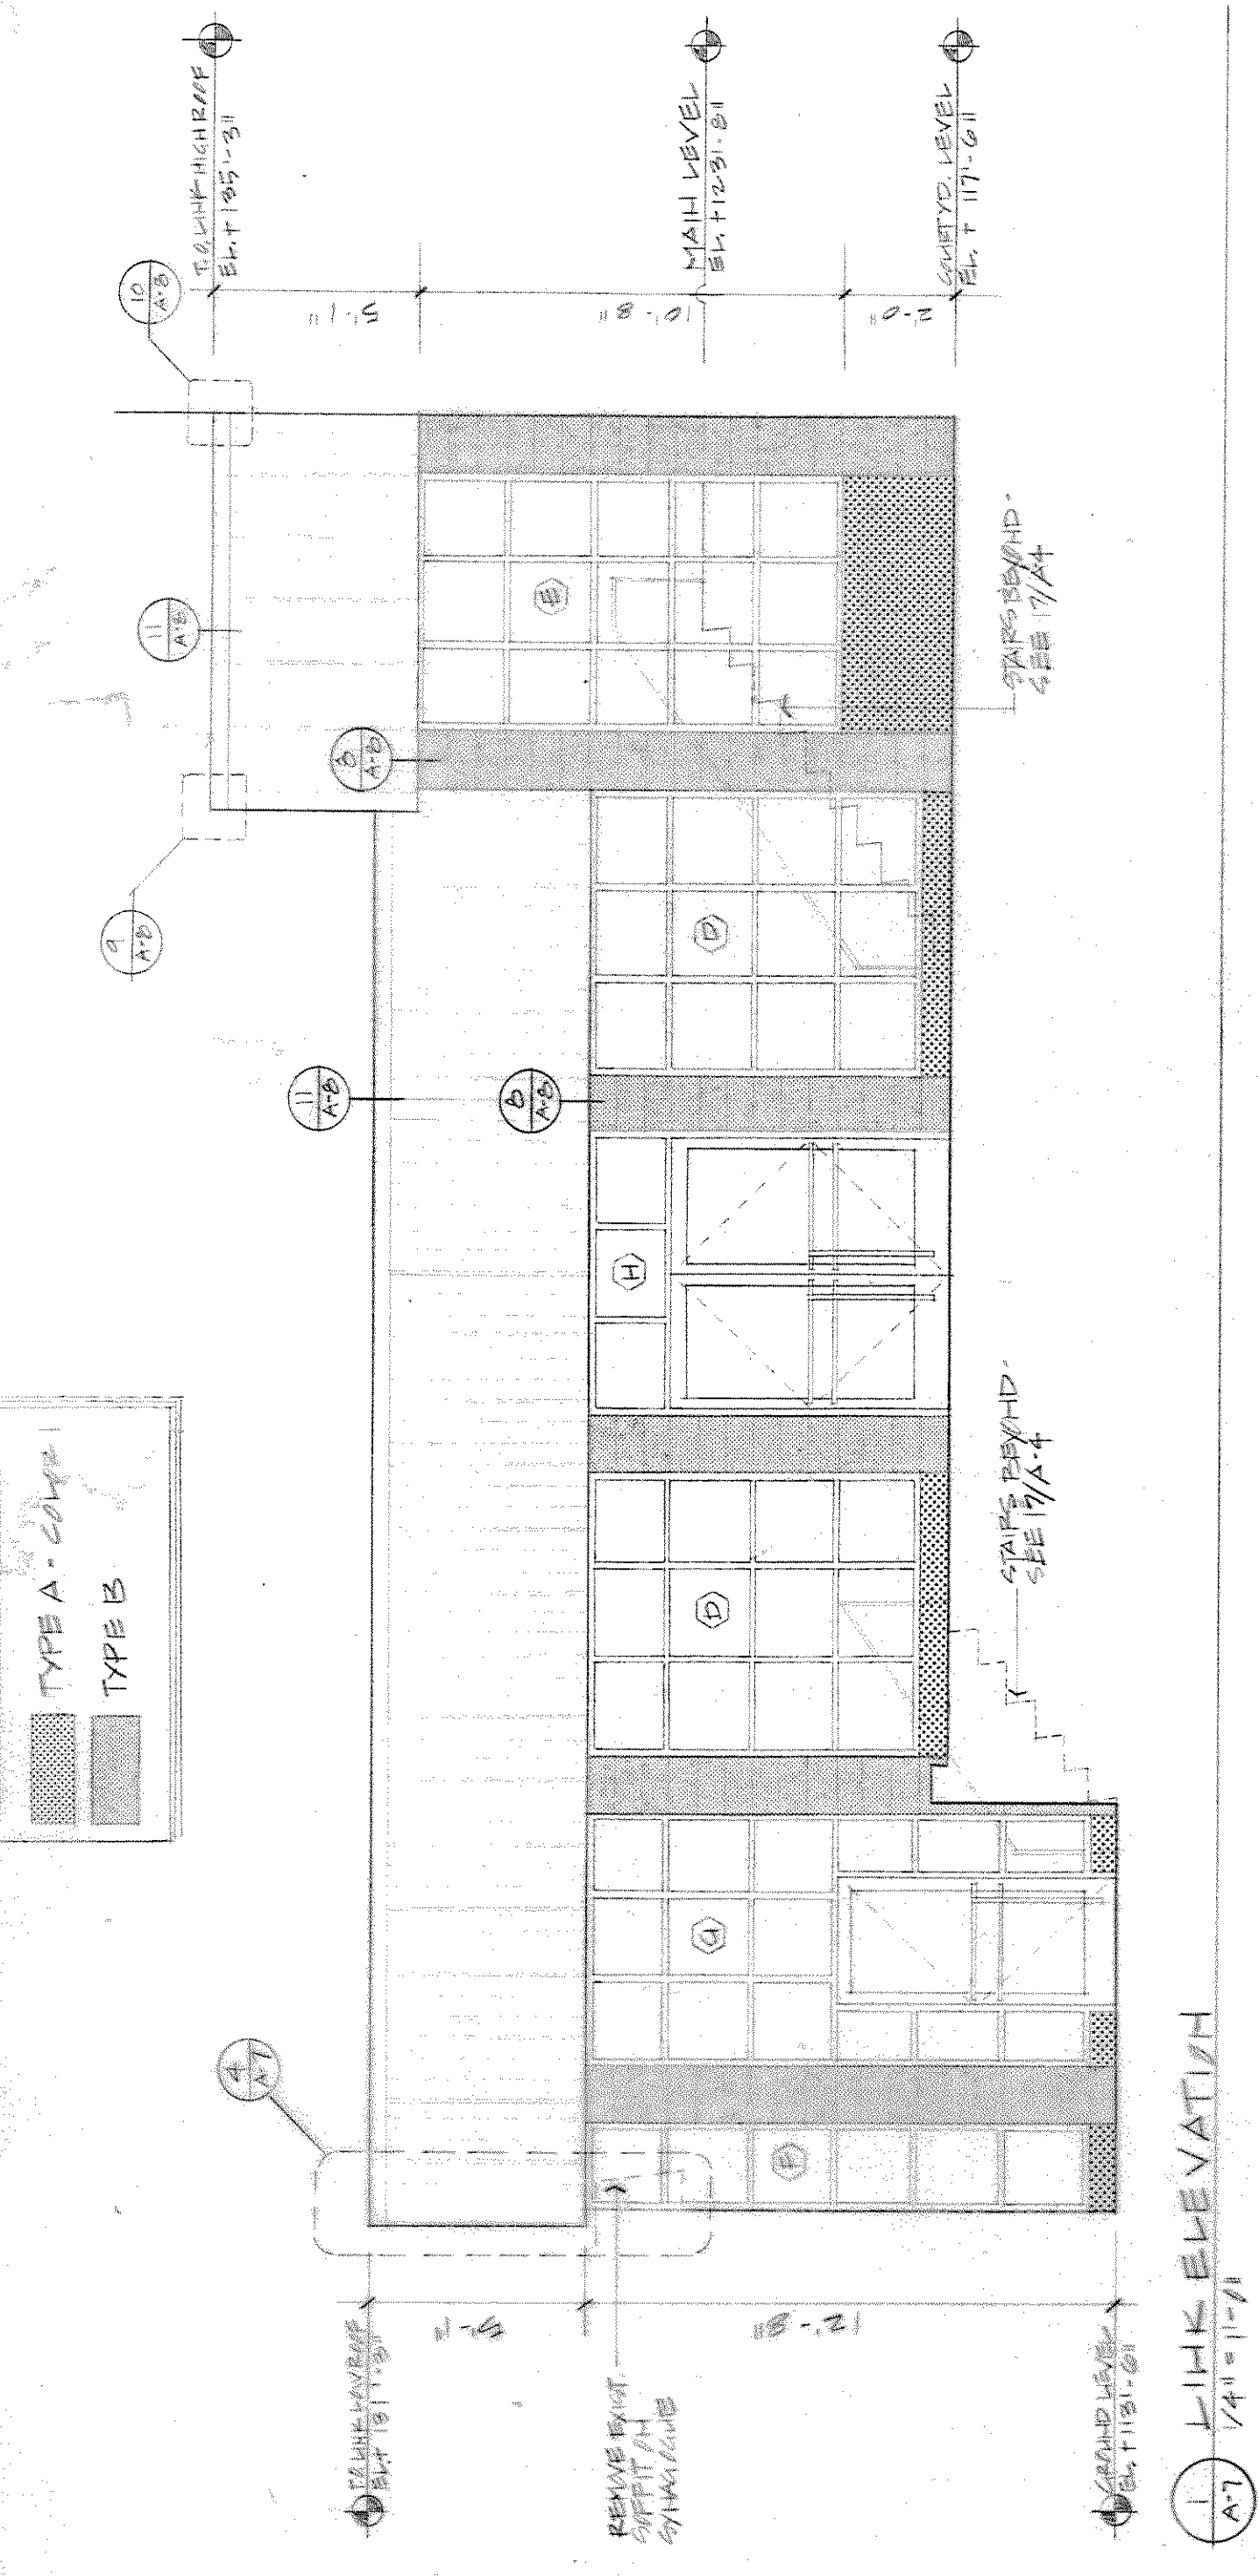

SECTION THRU LINK CONNECTION TO SYMBOLE
3/8 x 1/8

SECTION THRU LINK
1/4\"/>

ELEVATION CONNECTION TO CANOPY
1/4\"/>